



Maximum Uniform Divided Load (UDL):

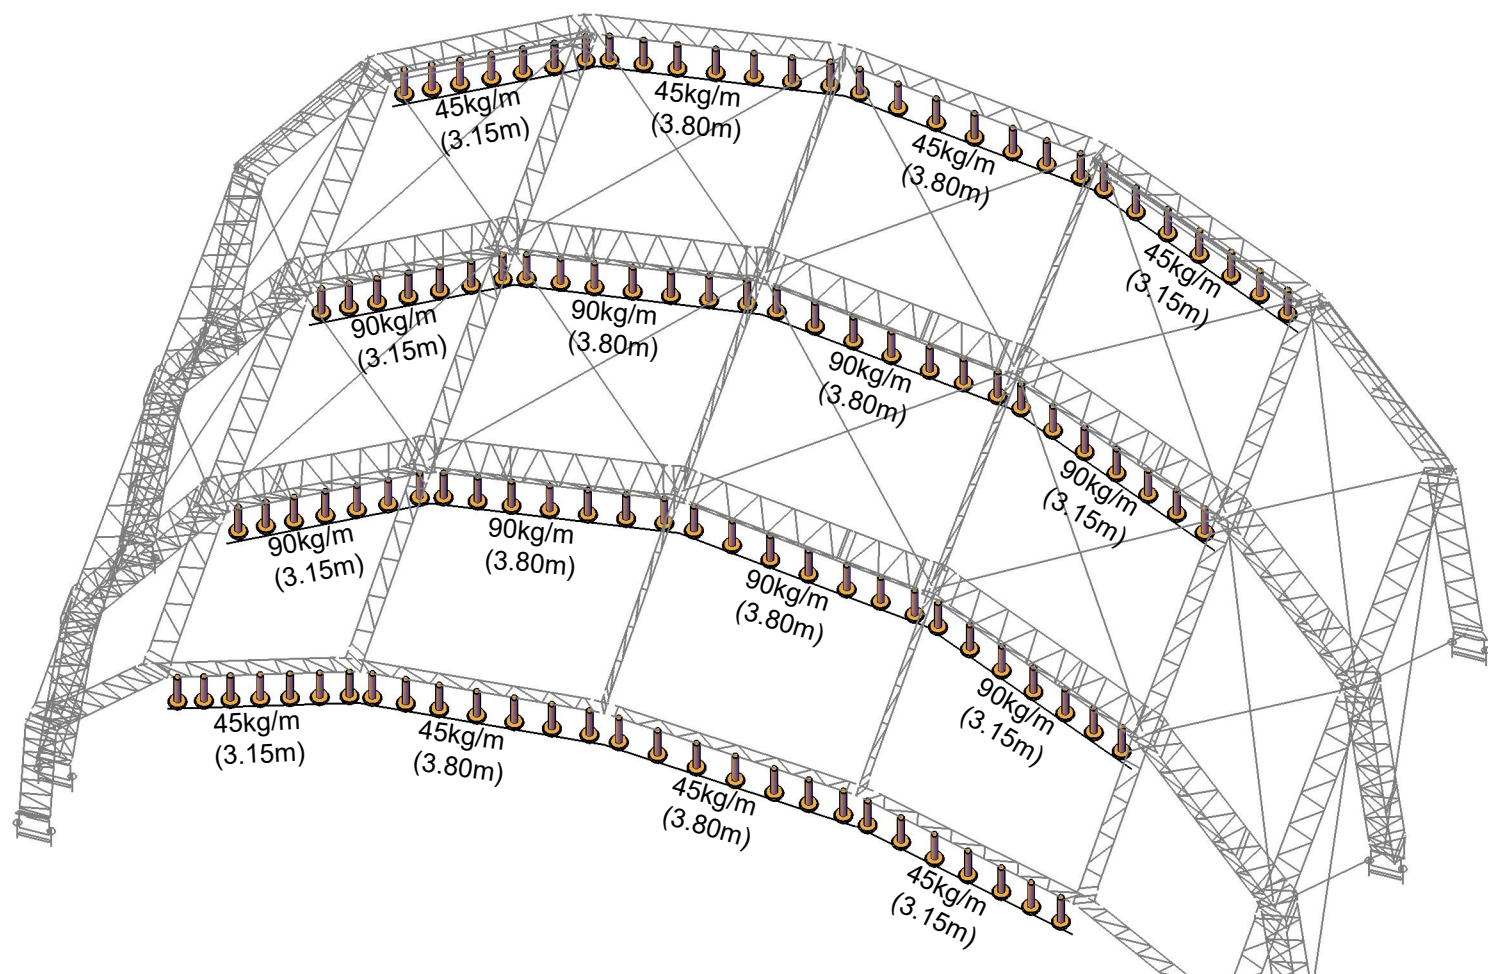

Or Maximum load:

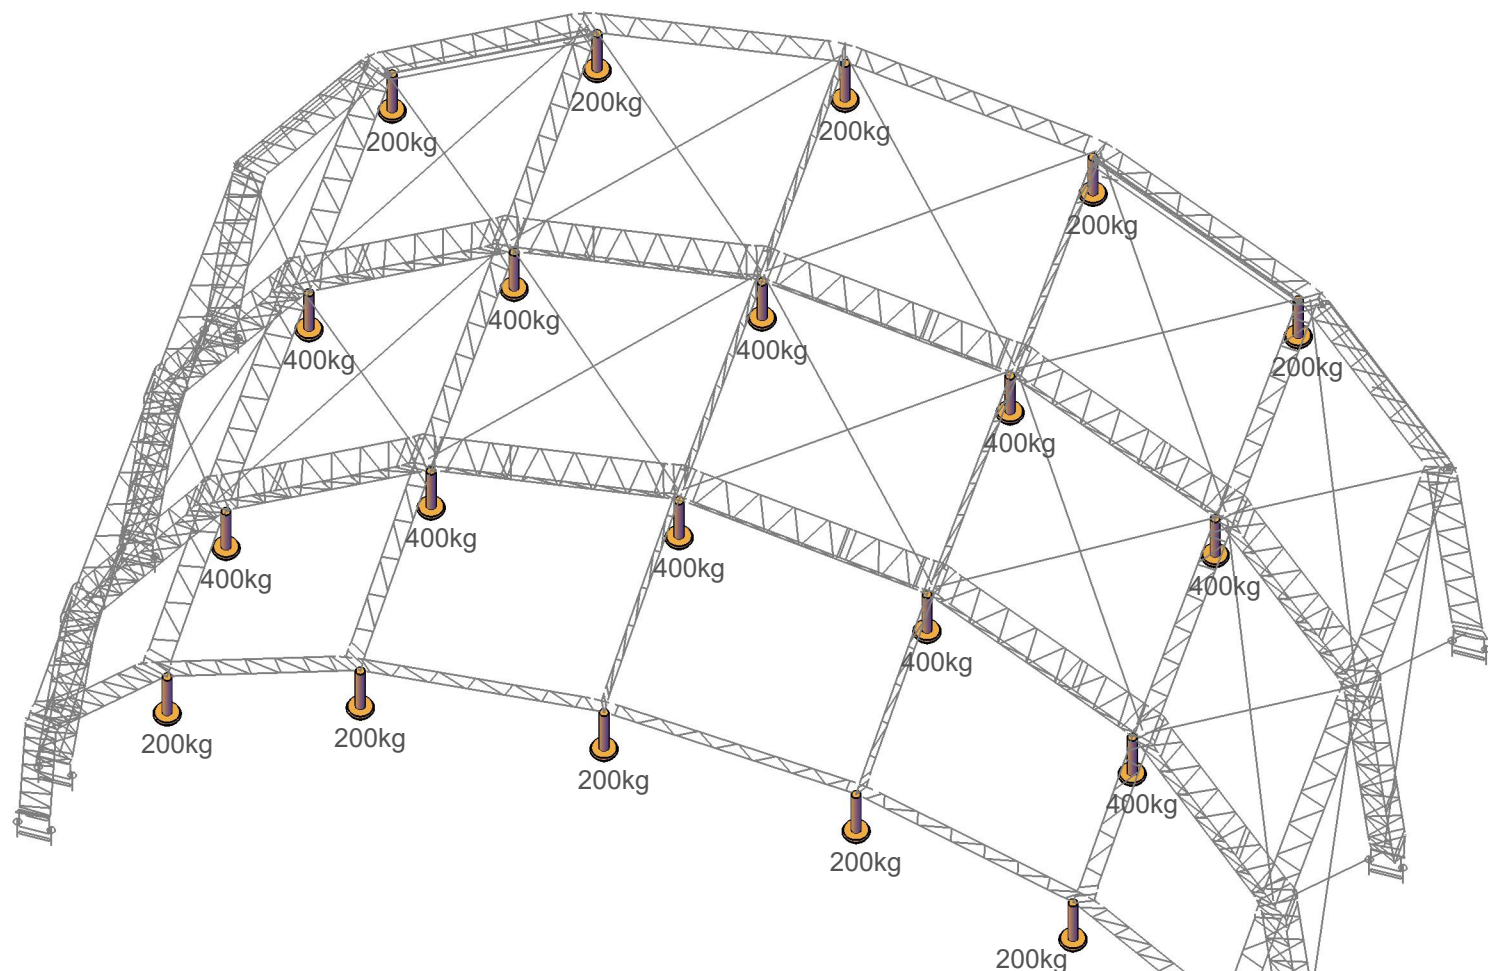

Based on: ALC Truss Tunnelstage 20x 17m
 All other loadconfigurations needs to be checked by an engineer of Gigant

Date: 9-jun-20	Scale: ###	Units: mm	Phone: +31 (0) 497 51 7771
Page name: A3 - Production Loads	Drawn by: Gigant	Number:	City / Venue: ---
		E-mail: info@gigantinternational.com	

Boog 160

