




Maximum Uniform Divided Load (UDL):

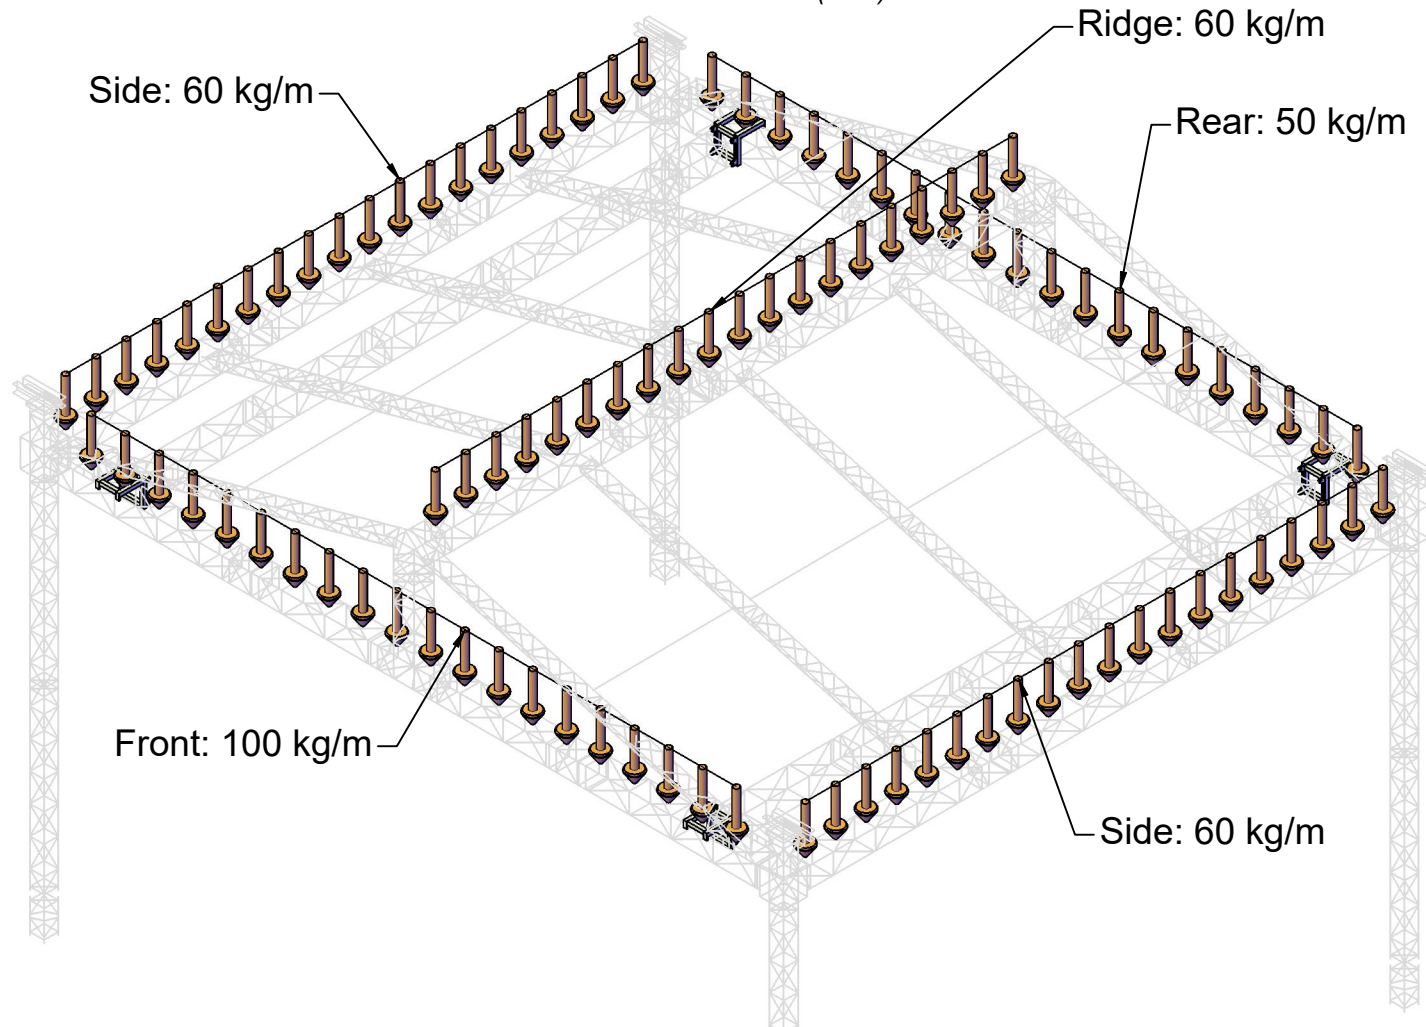


Or Maximum Centre Point Load (CPL):

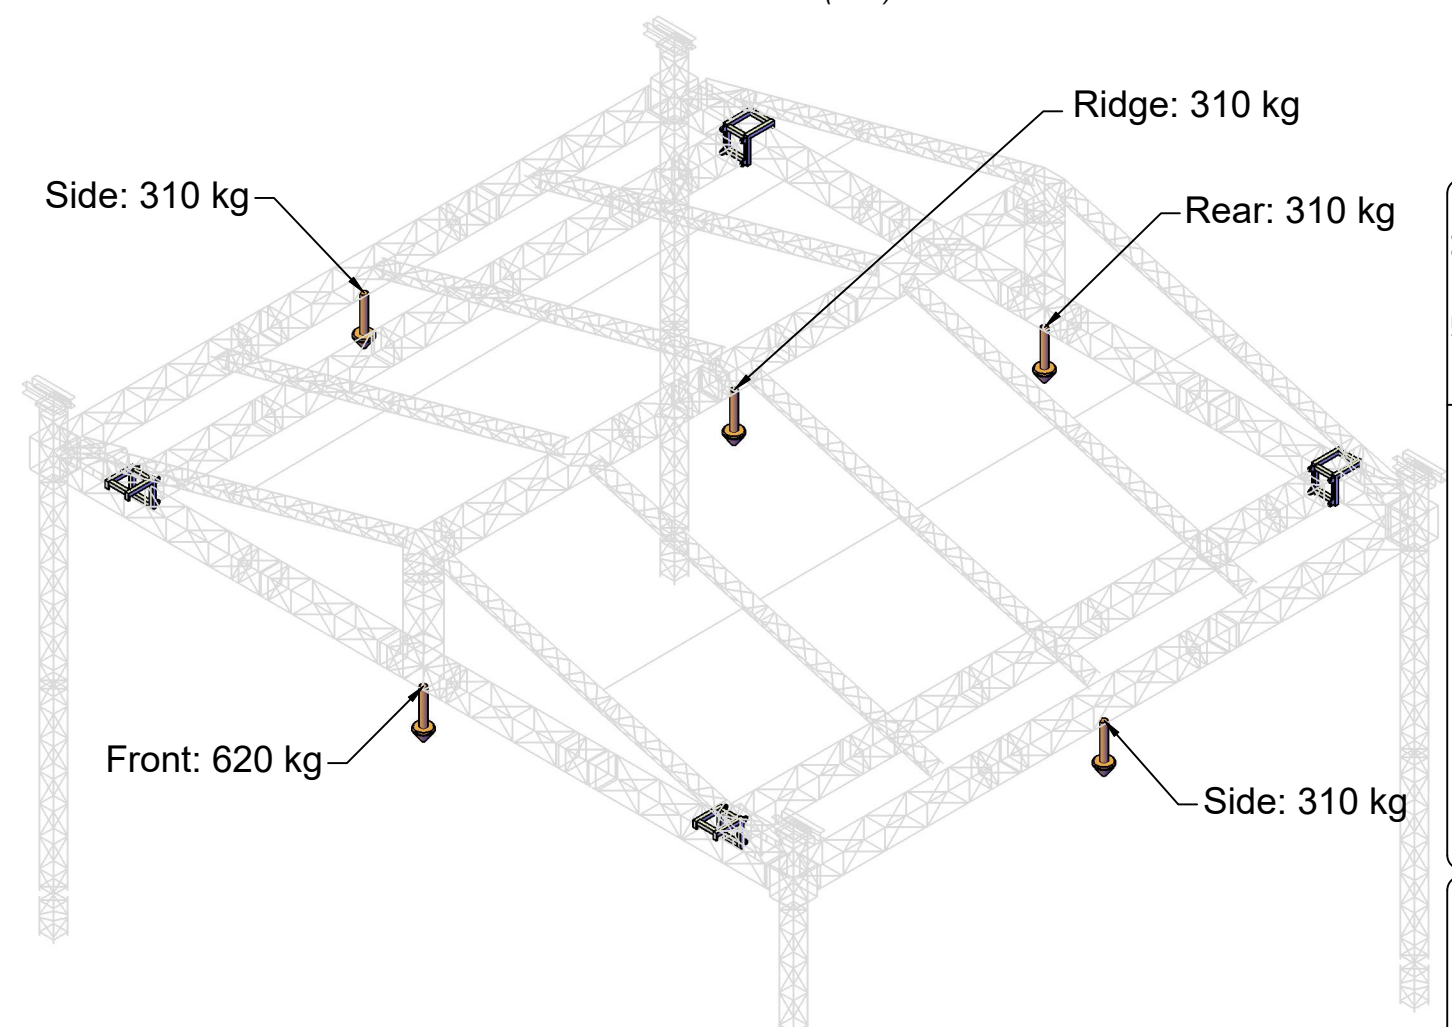

Or Maximum Third Points Load (TPL):

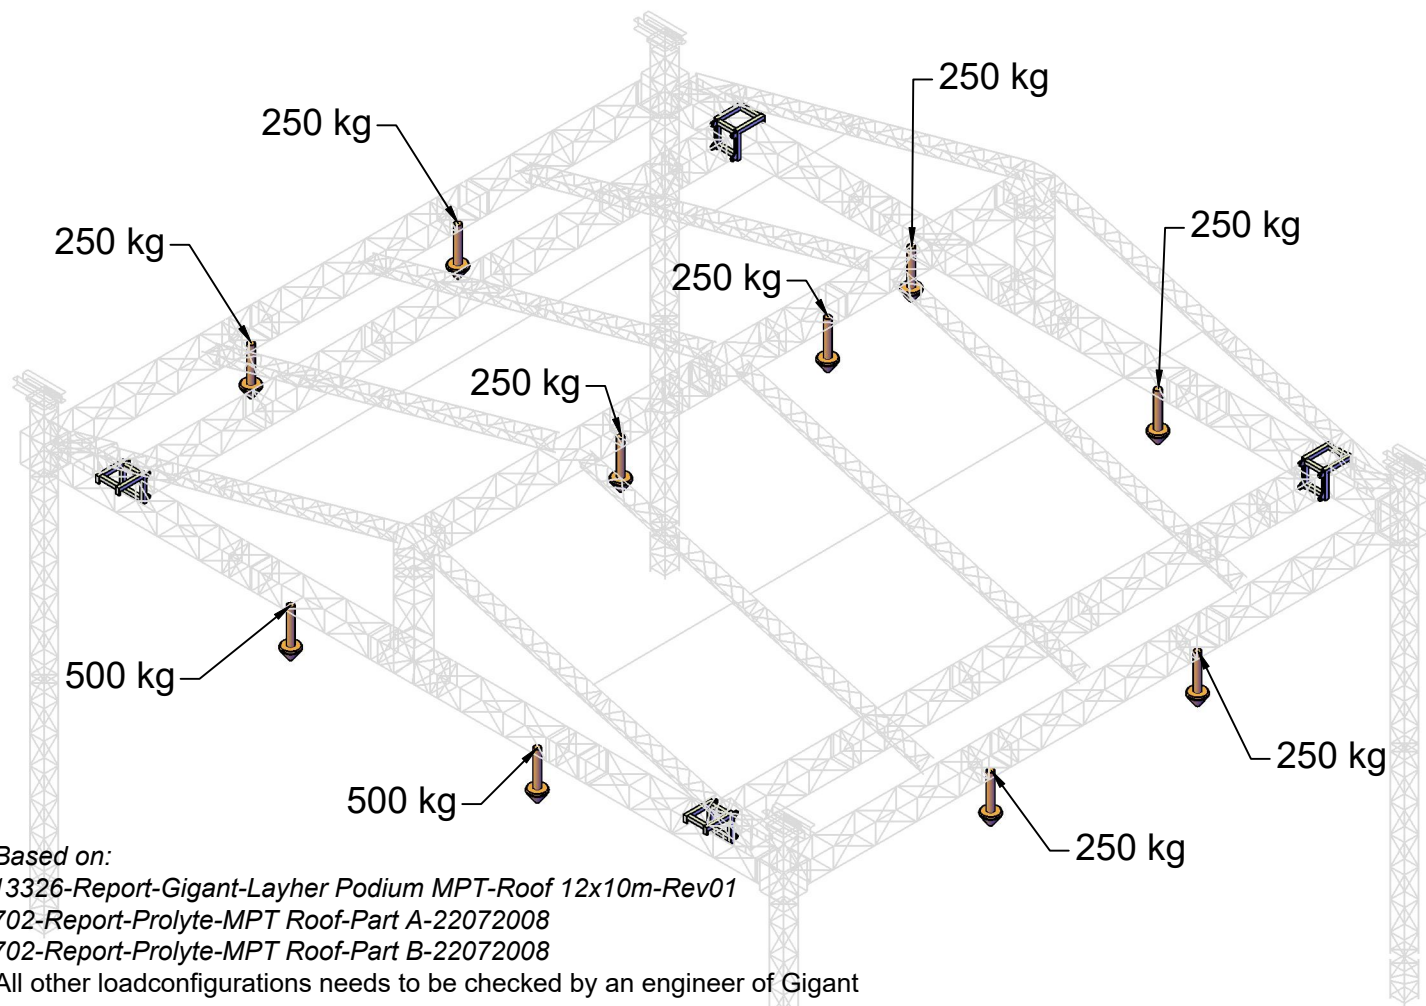

Or Production Load at pre-rigs: Maximum Allowable UDL 164kg/m

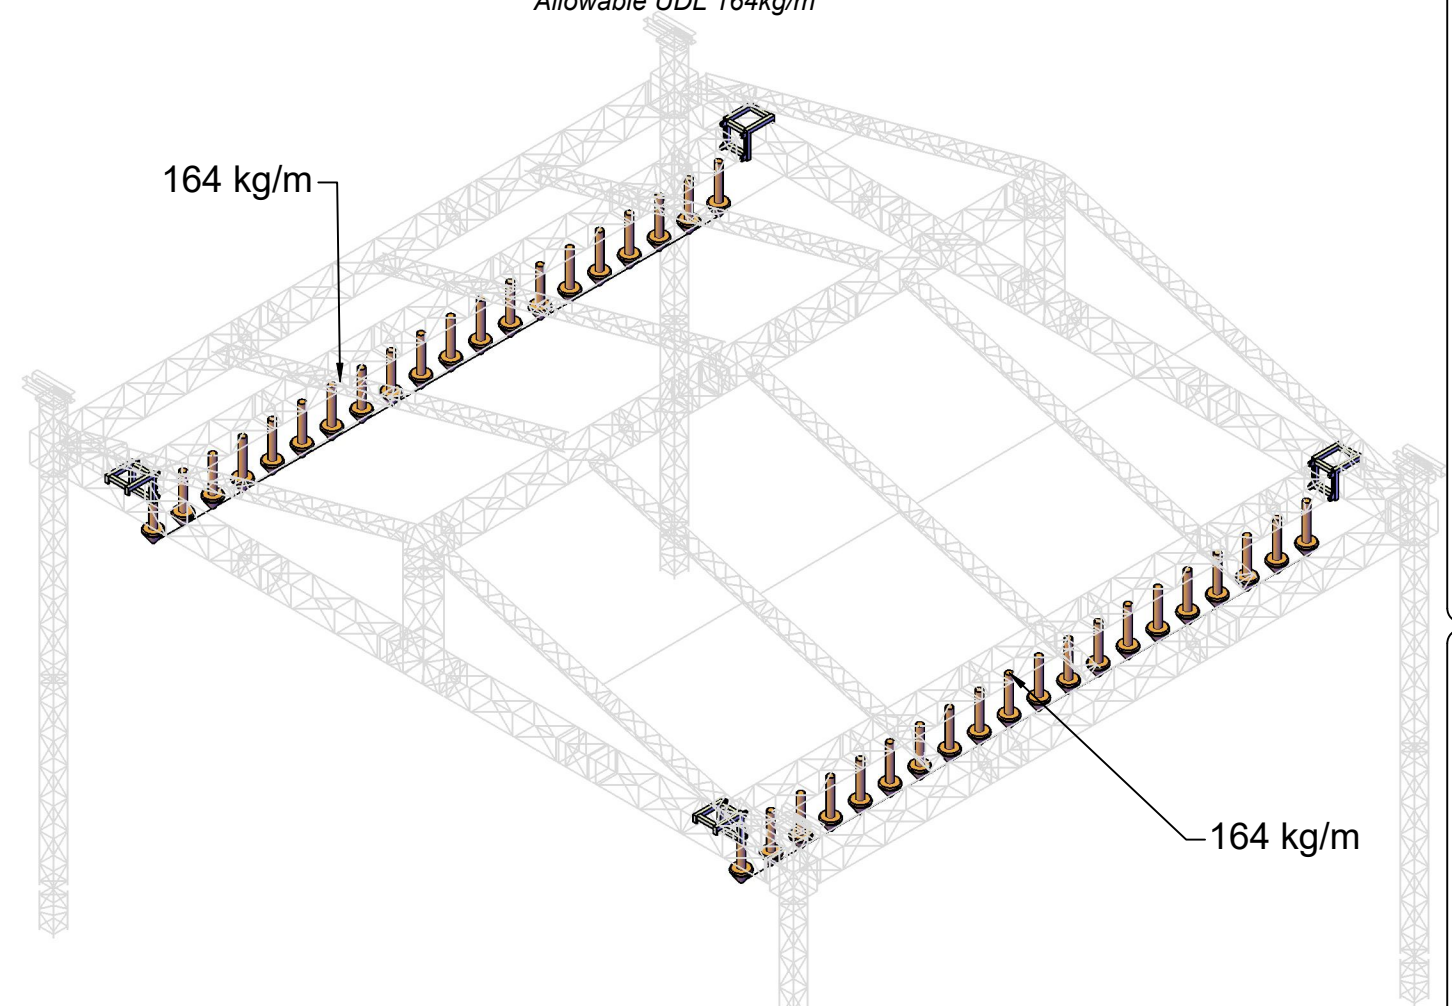

Based on:
 13326-Report-Gigant-Layher Podium MPT-Roof 12x10m-Rev01
 702-Report-Prolyte-MPT Roof-Part A-22072008
 702-Report-Prolyte-MPT Roof-Part B-22072008
 All other load configurations needs to be checked by an engineer of Gigant

Date: 17-apr-20	Scale: 1:89.9	Units: mm	Phone: +31 (0) 497 51 7771
Page name: A3 - Production Loads	Drawn by: Gigant	Number: ---	City / Venue: ---
E-mail: info@gigantinternational.com			

 MPT

