
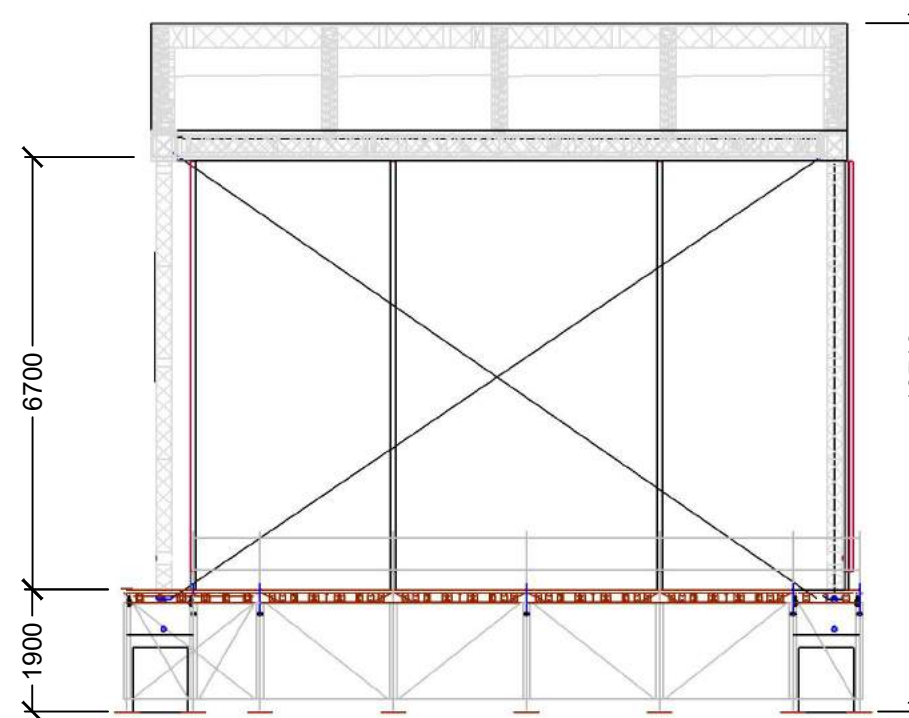
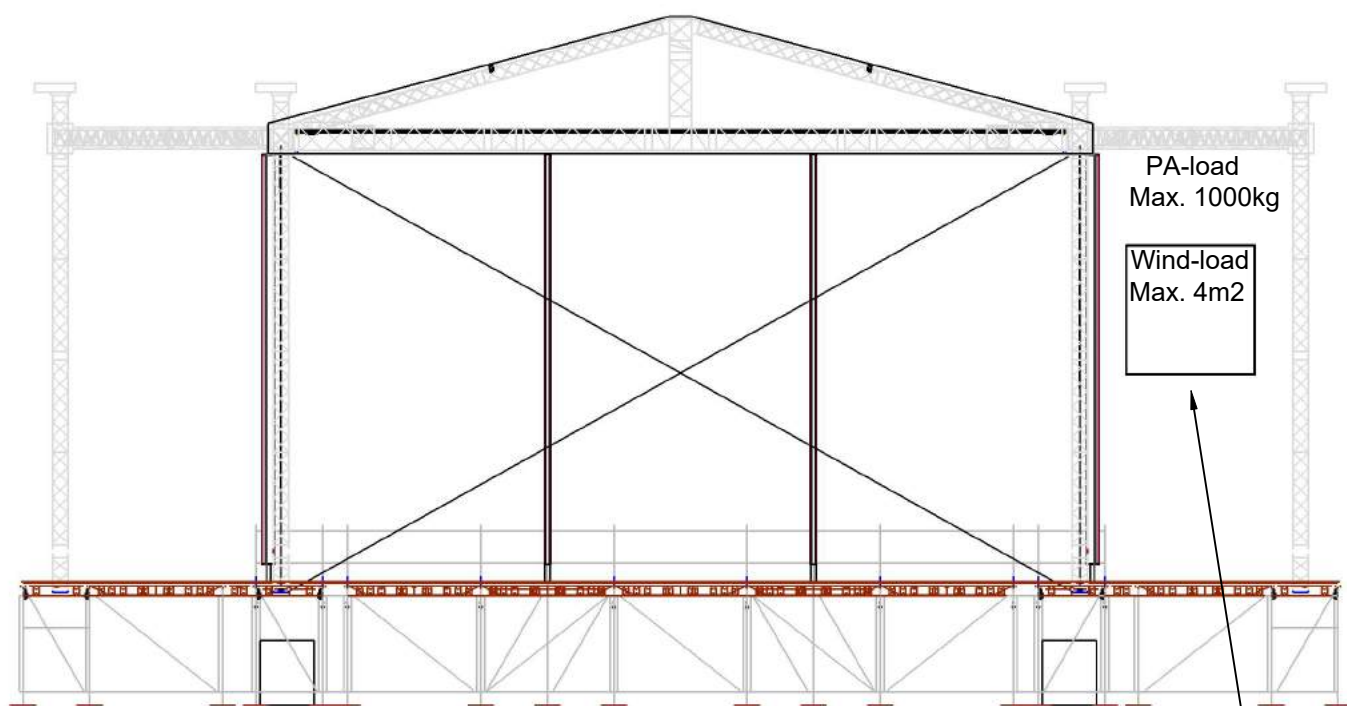
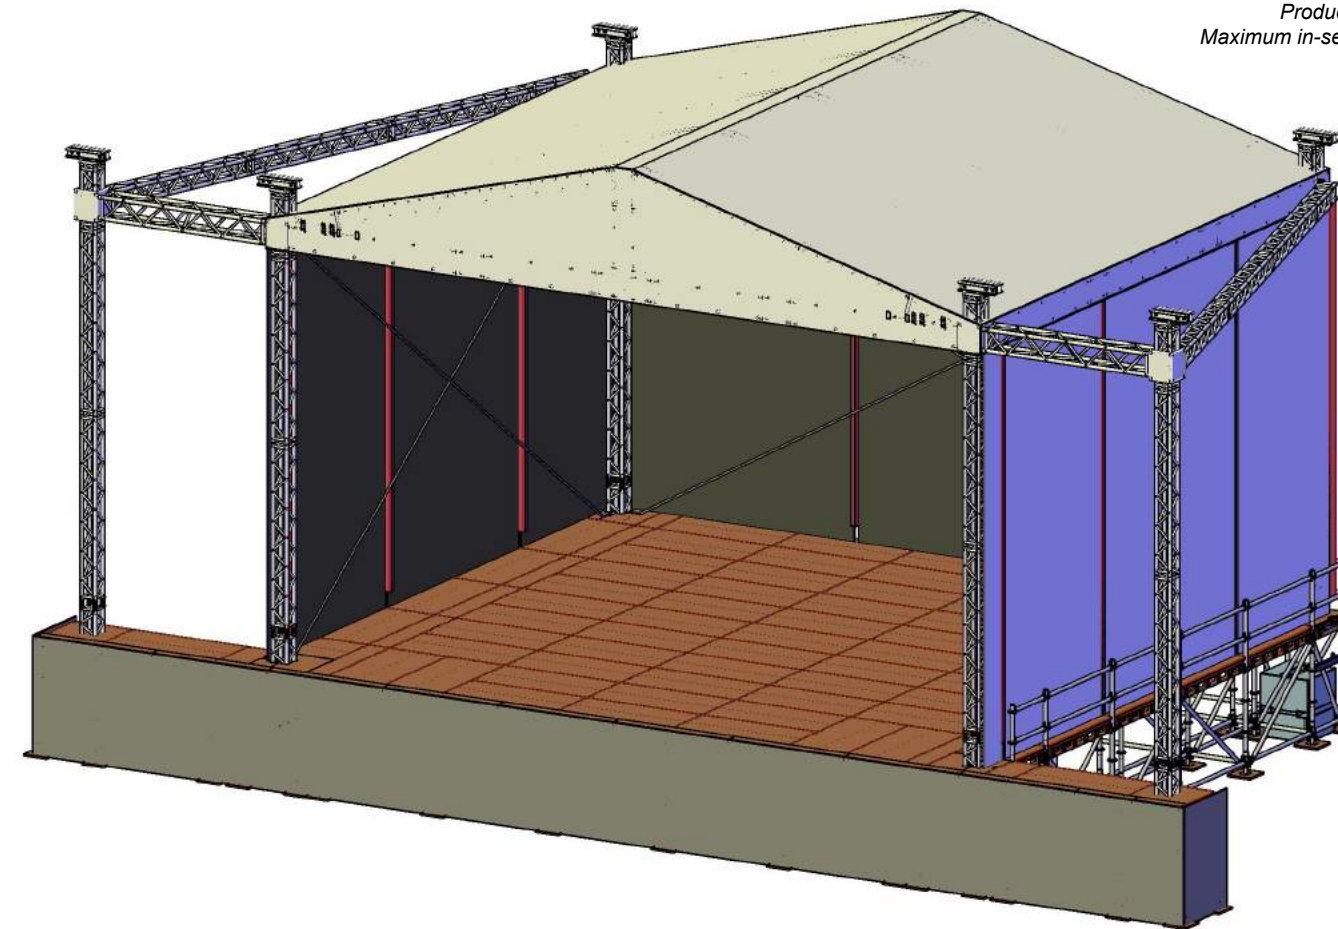


Floor level: minimum 1.35m
 Clearance: 6.70m
 Canopy: Black-Grey
 Production loads: 4.8T (UDL)
 Maximum in-service windload: 20 m/s

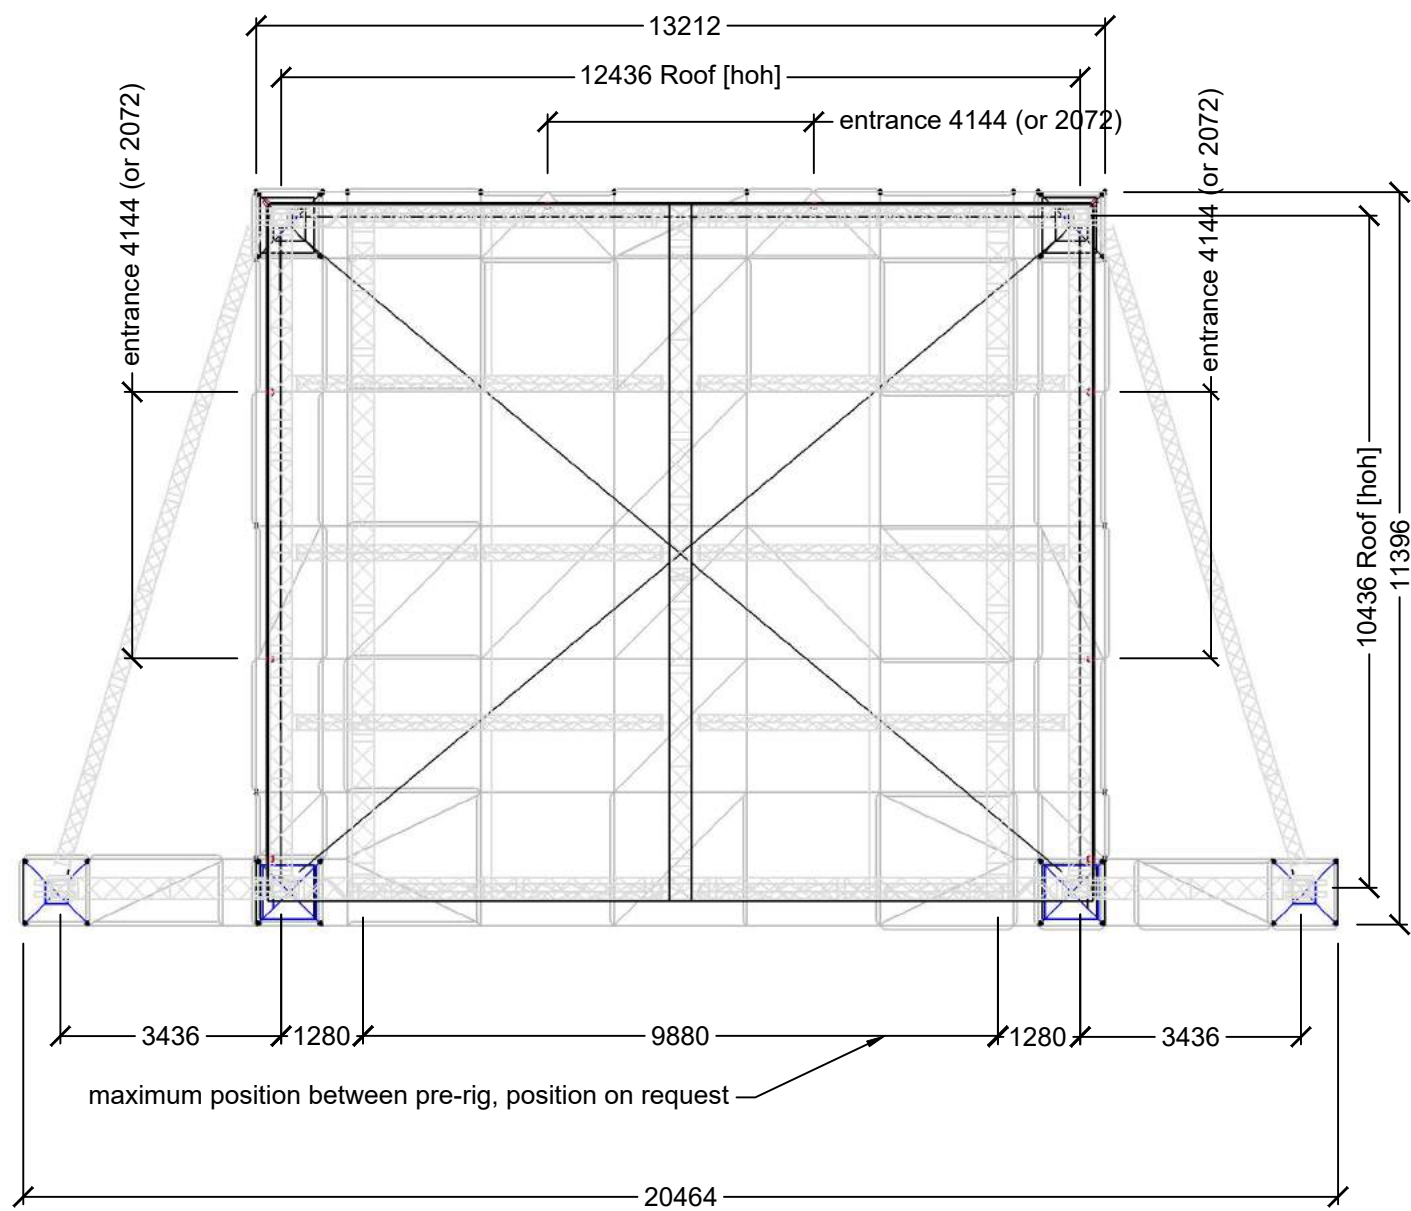


Based on: 702-Report-Prolyte-MPT Roof-Part C-soundwing.pdf

Page name: A3 - Technical Drawing	Date: 17-apr-20
Drawn by: Gigant	Scale: 1:117.6
Number: ---	Units: mm
City / Venue: ---	Phone: +31 (0) 497 51 7771
E-mail: info@gigantinternational.com	

 MPT with soundwings



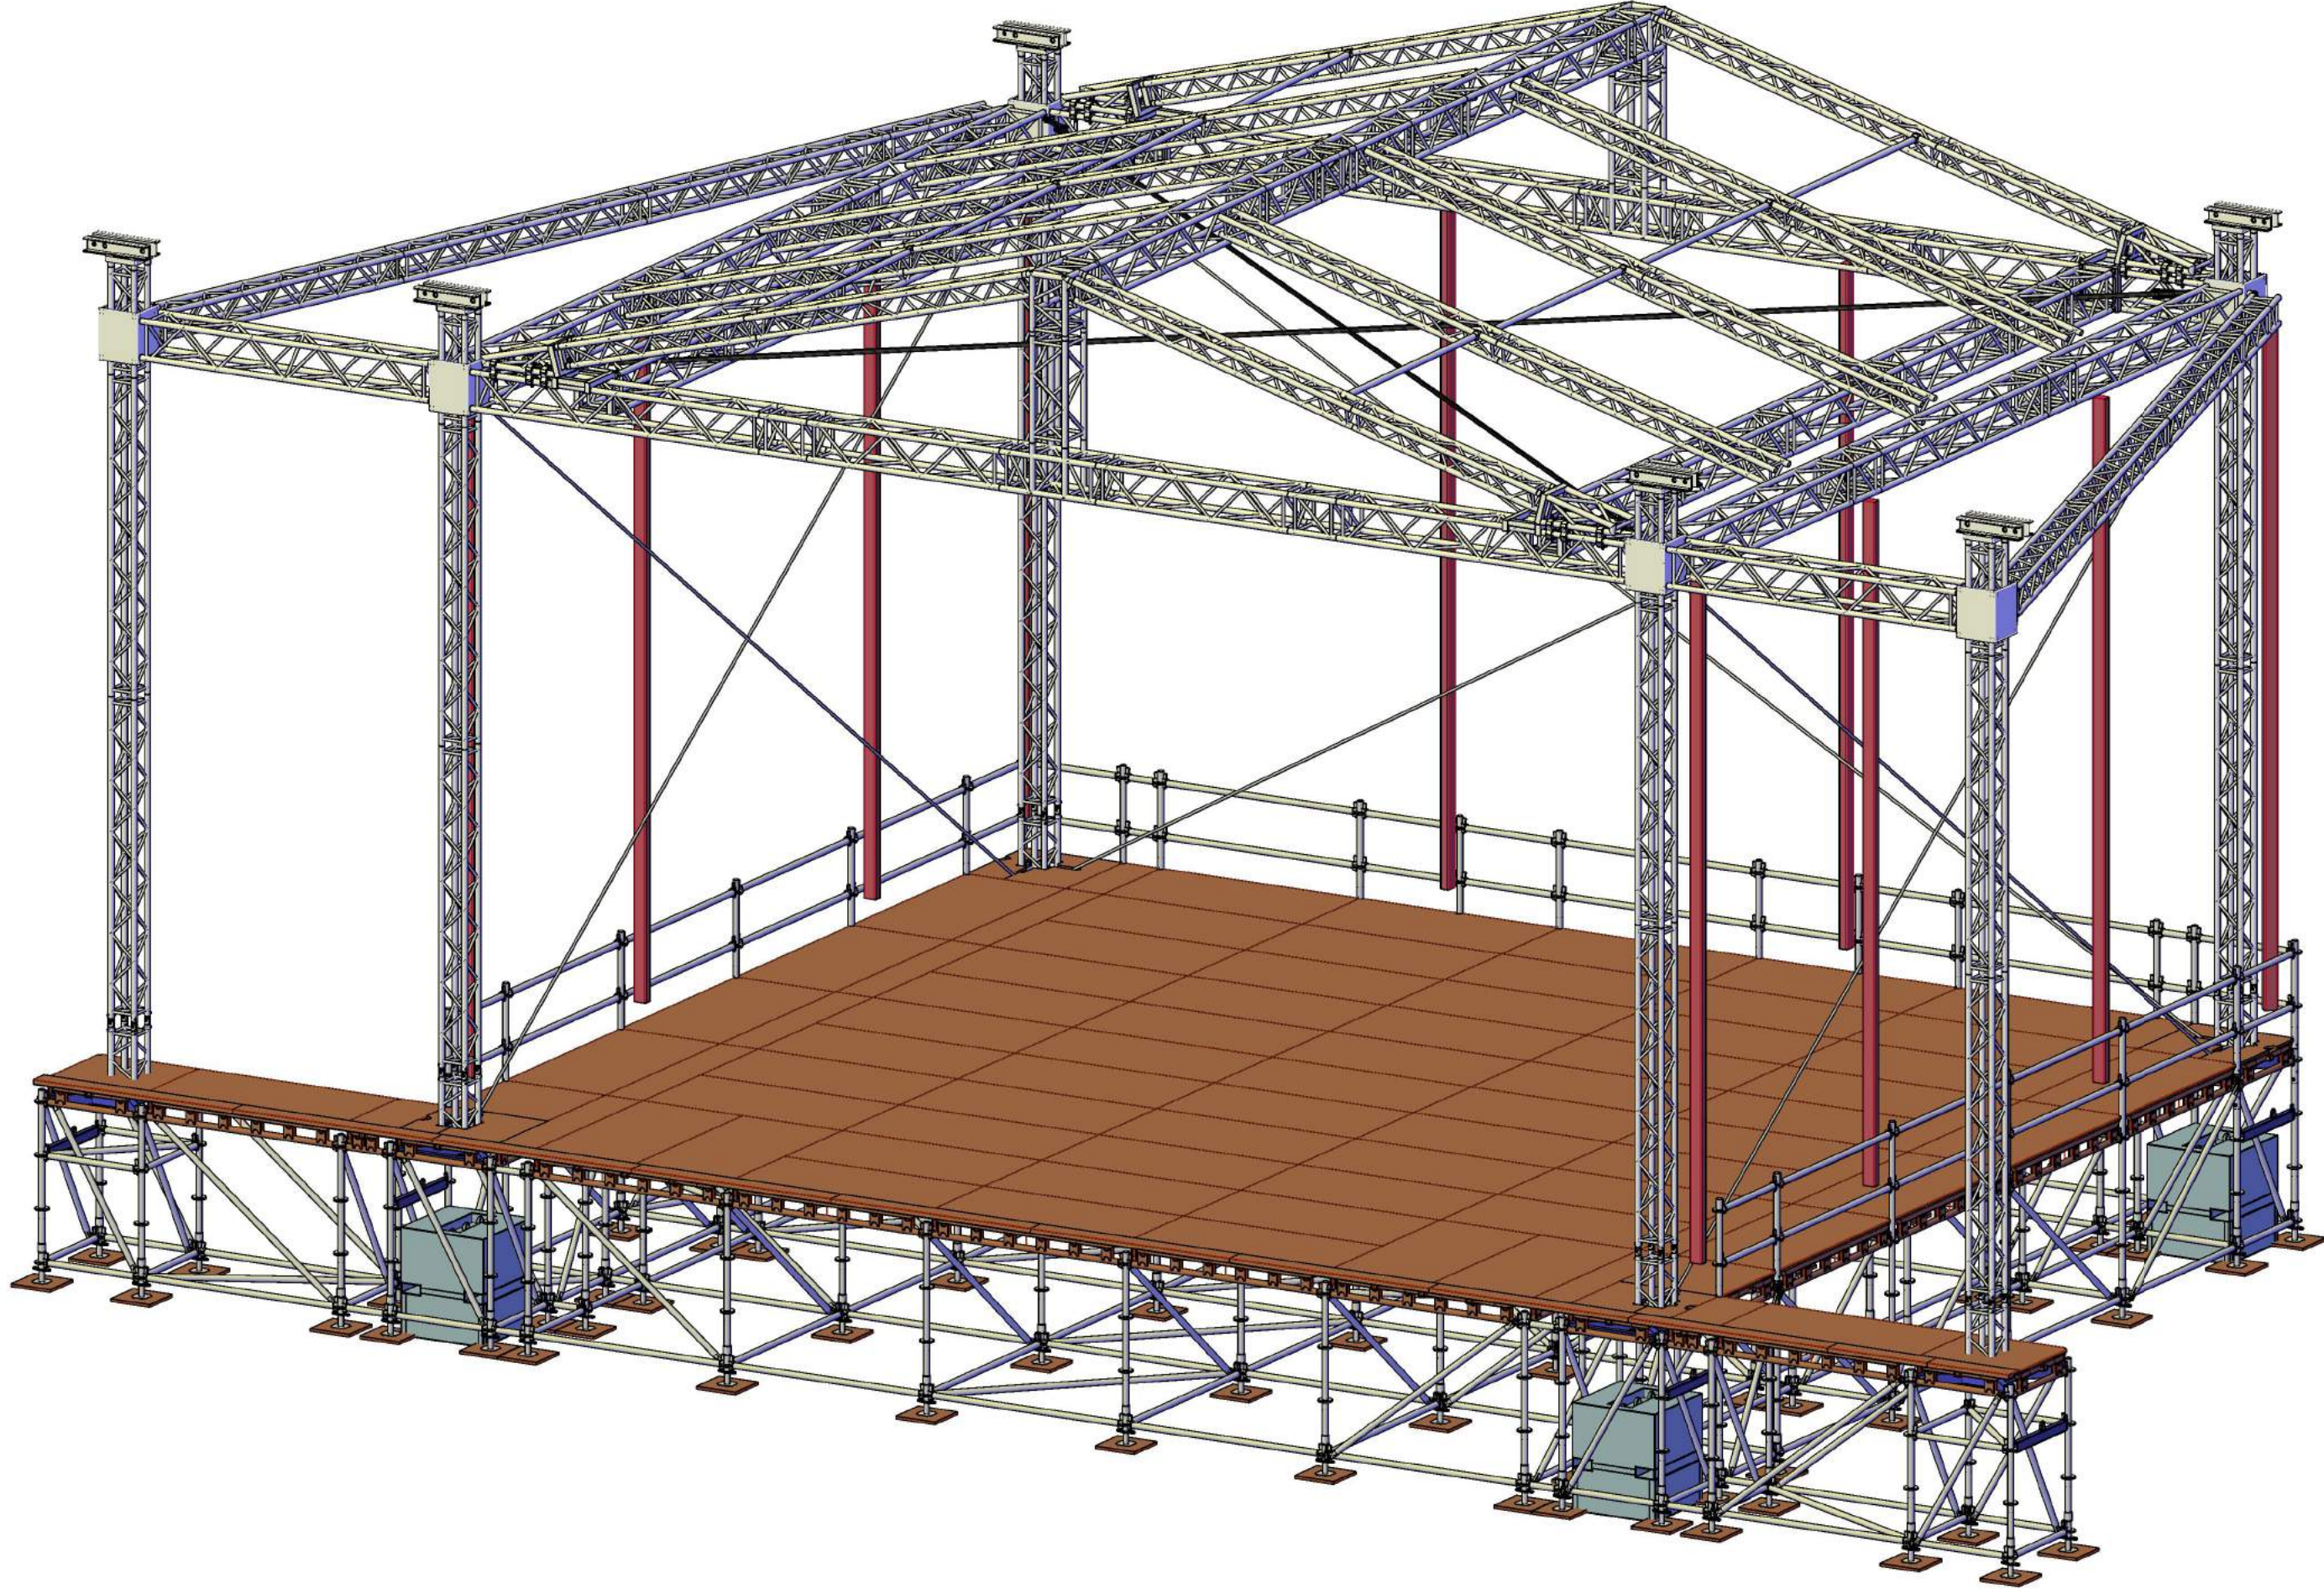

Date: 17-apr-20
Scale: 1:57.1
Units: mm
Page name: A3 - View
Drawn by: Gigant
Number: ---
City / Venue: ---
E-mail: info@gigantinternational.com
Phone: +31 (0) 497 51 7771

MPT with soundwings