

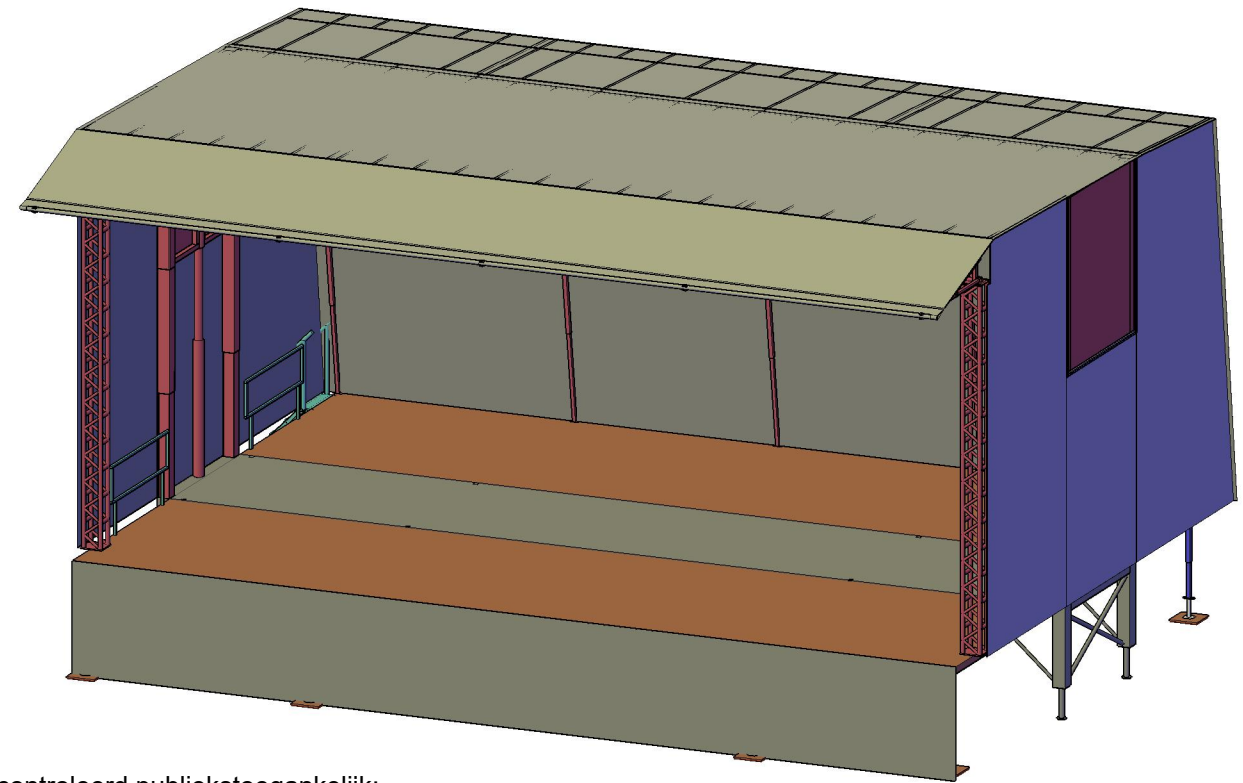
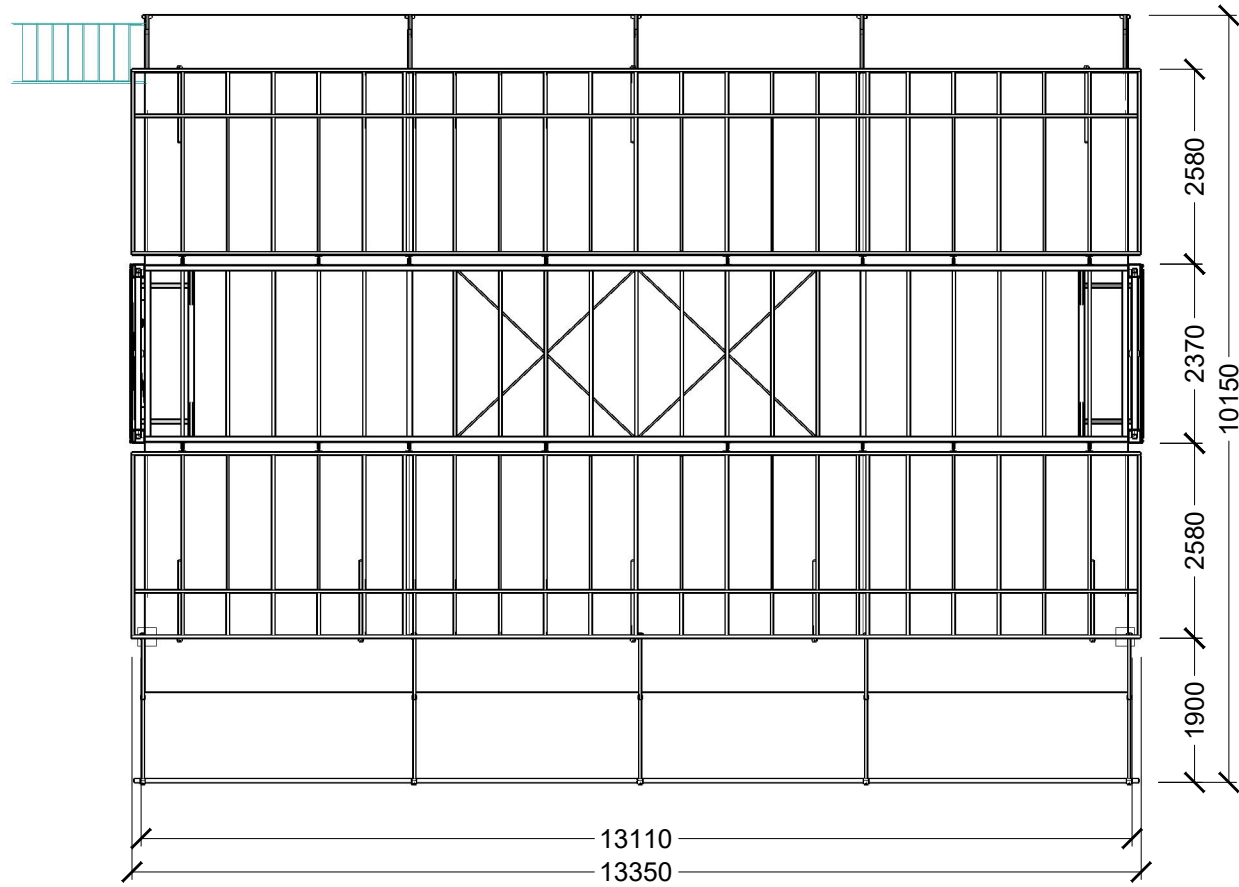


Floor level: Minimum 1.50m
 Clearance front: Maximum 5.24m
 Canopy: Black-Grey

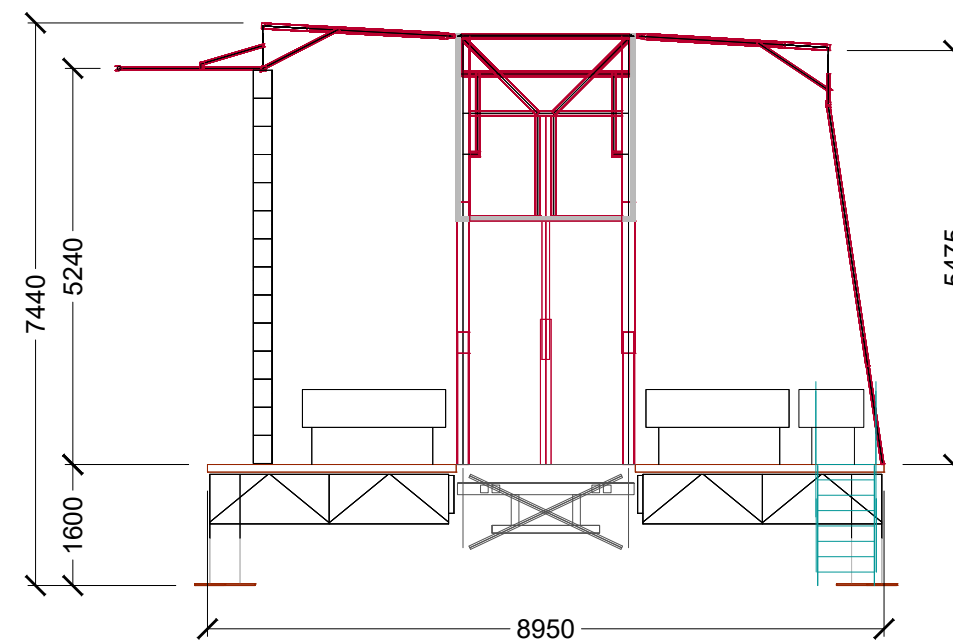

*Gecontroleerd publiekstoegankelijk:
 Toegestane vloerbelasting 350 kg/m²

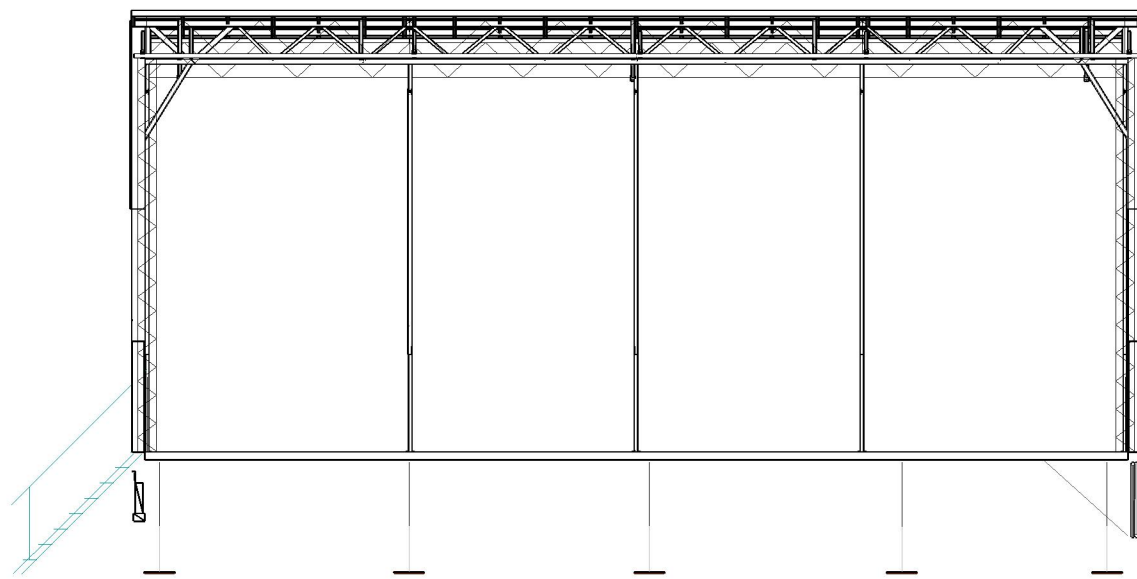

| | |
|--------------------------------------|----------------------------|
| Page name: A3 - Technical Drawing | Date: 29-jan-24 |
| Drawn by: Gigant | Scale: 1:100.0 |
| Number: | Units: mm |
| City / Venue: ---- | |
| E-mail: info@gigantinternational.com | Phone: +31 (0) 497 51 7771 |

Mobiel Podium 2